




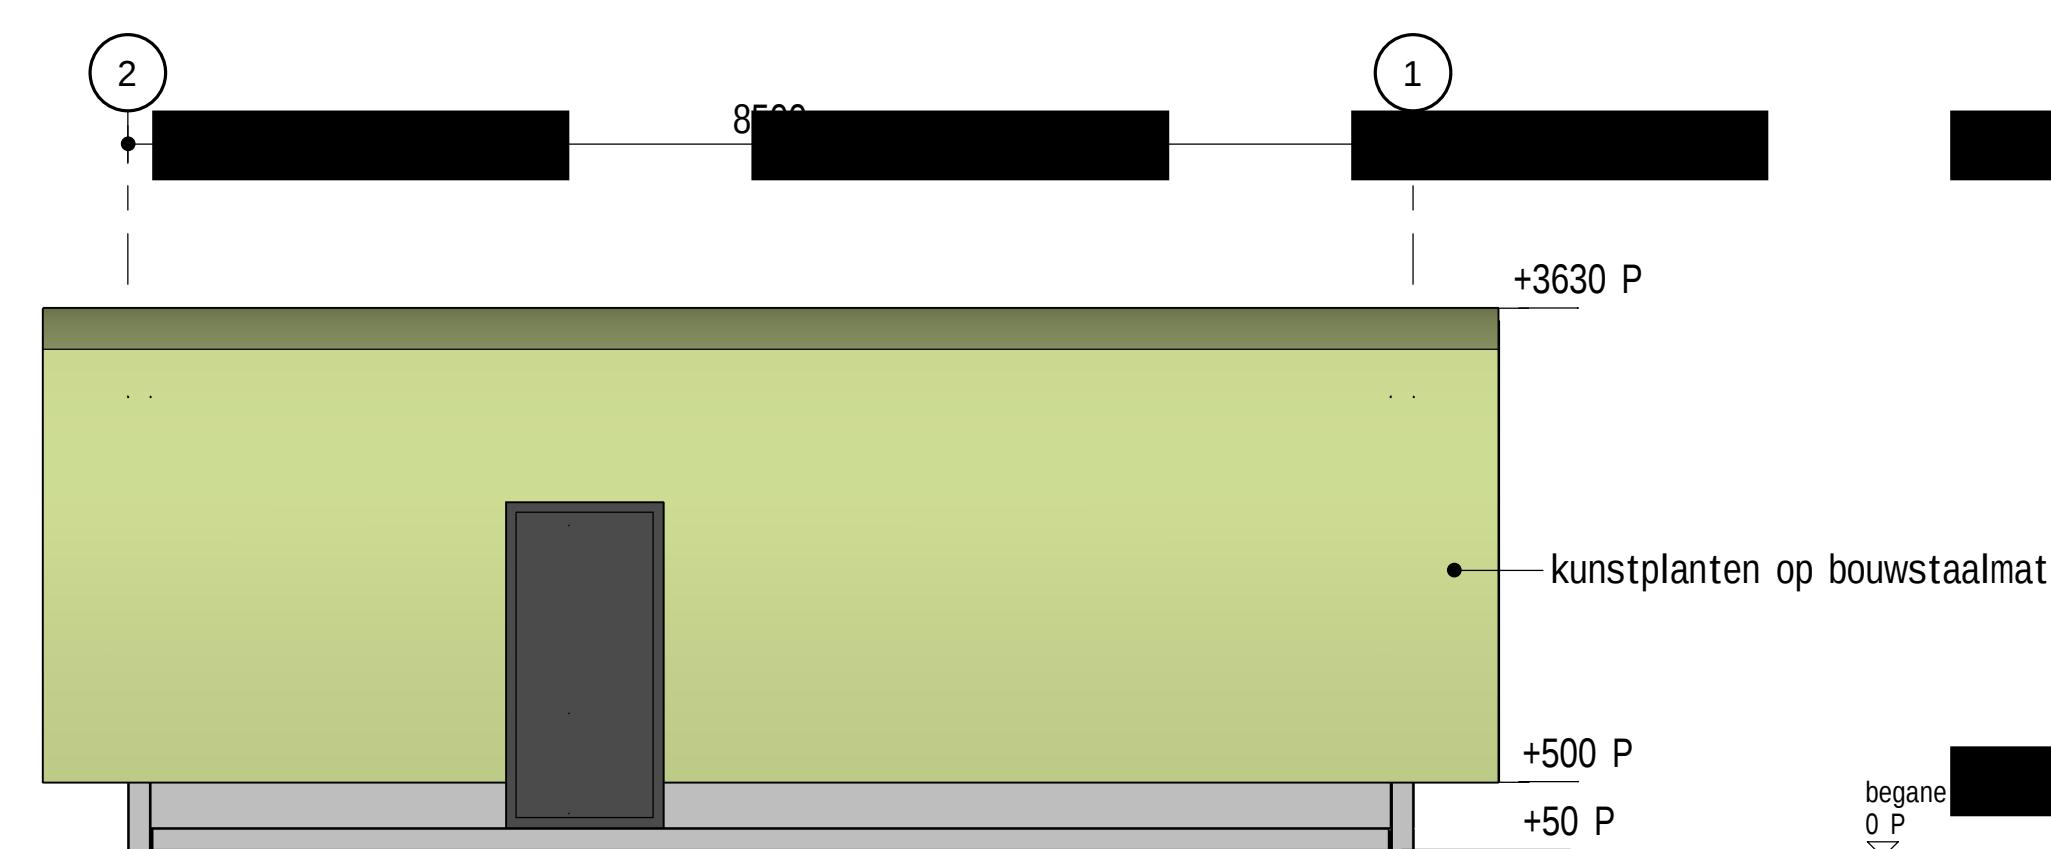


GEVEL AS A
1 : 50

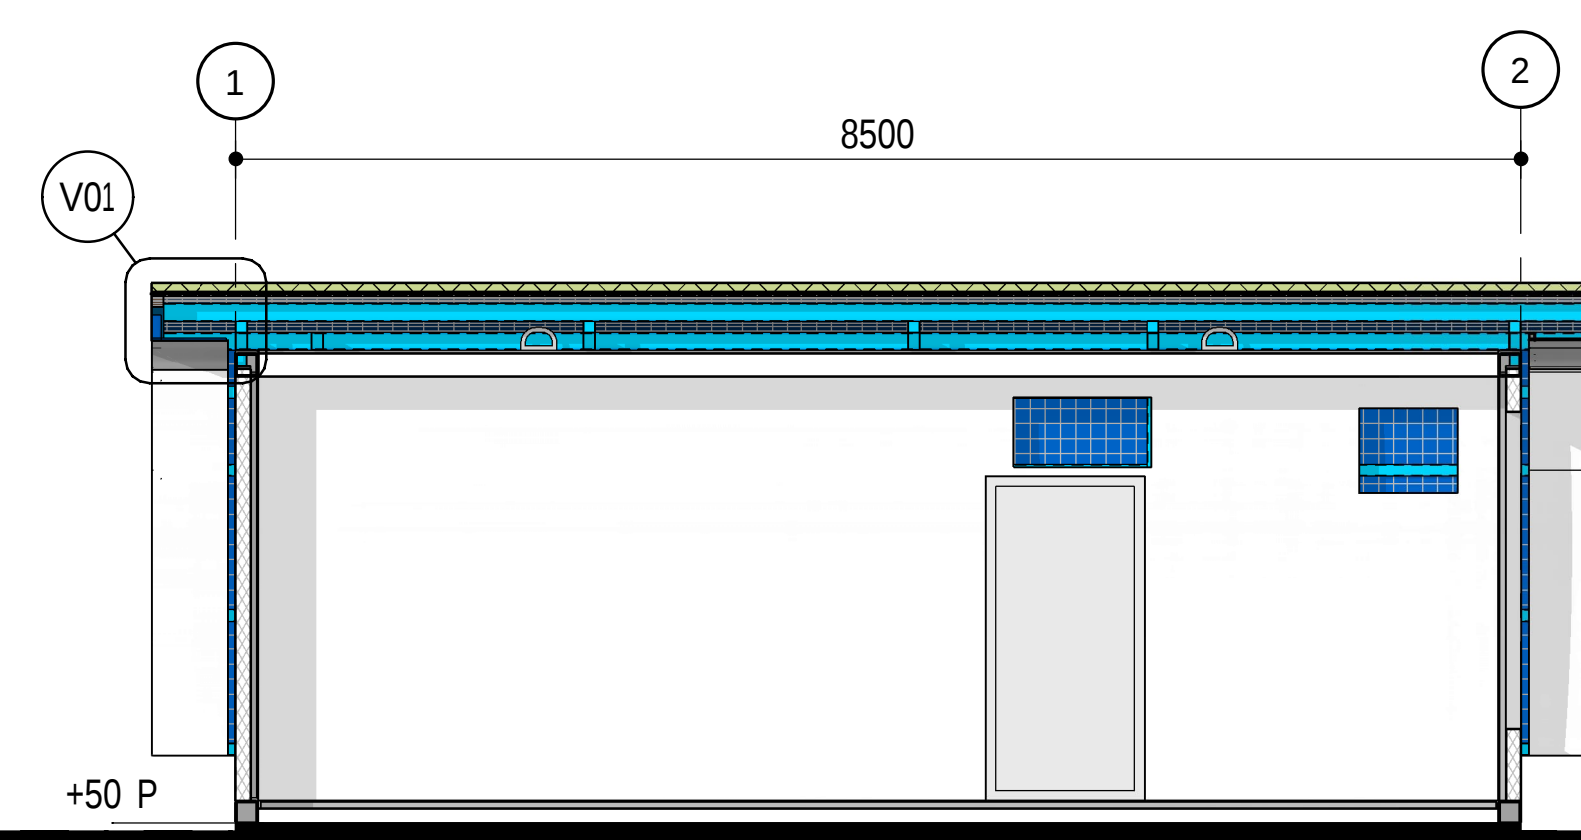

DOORSNEDE B-B
1 : 50

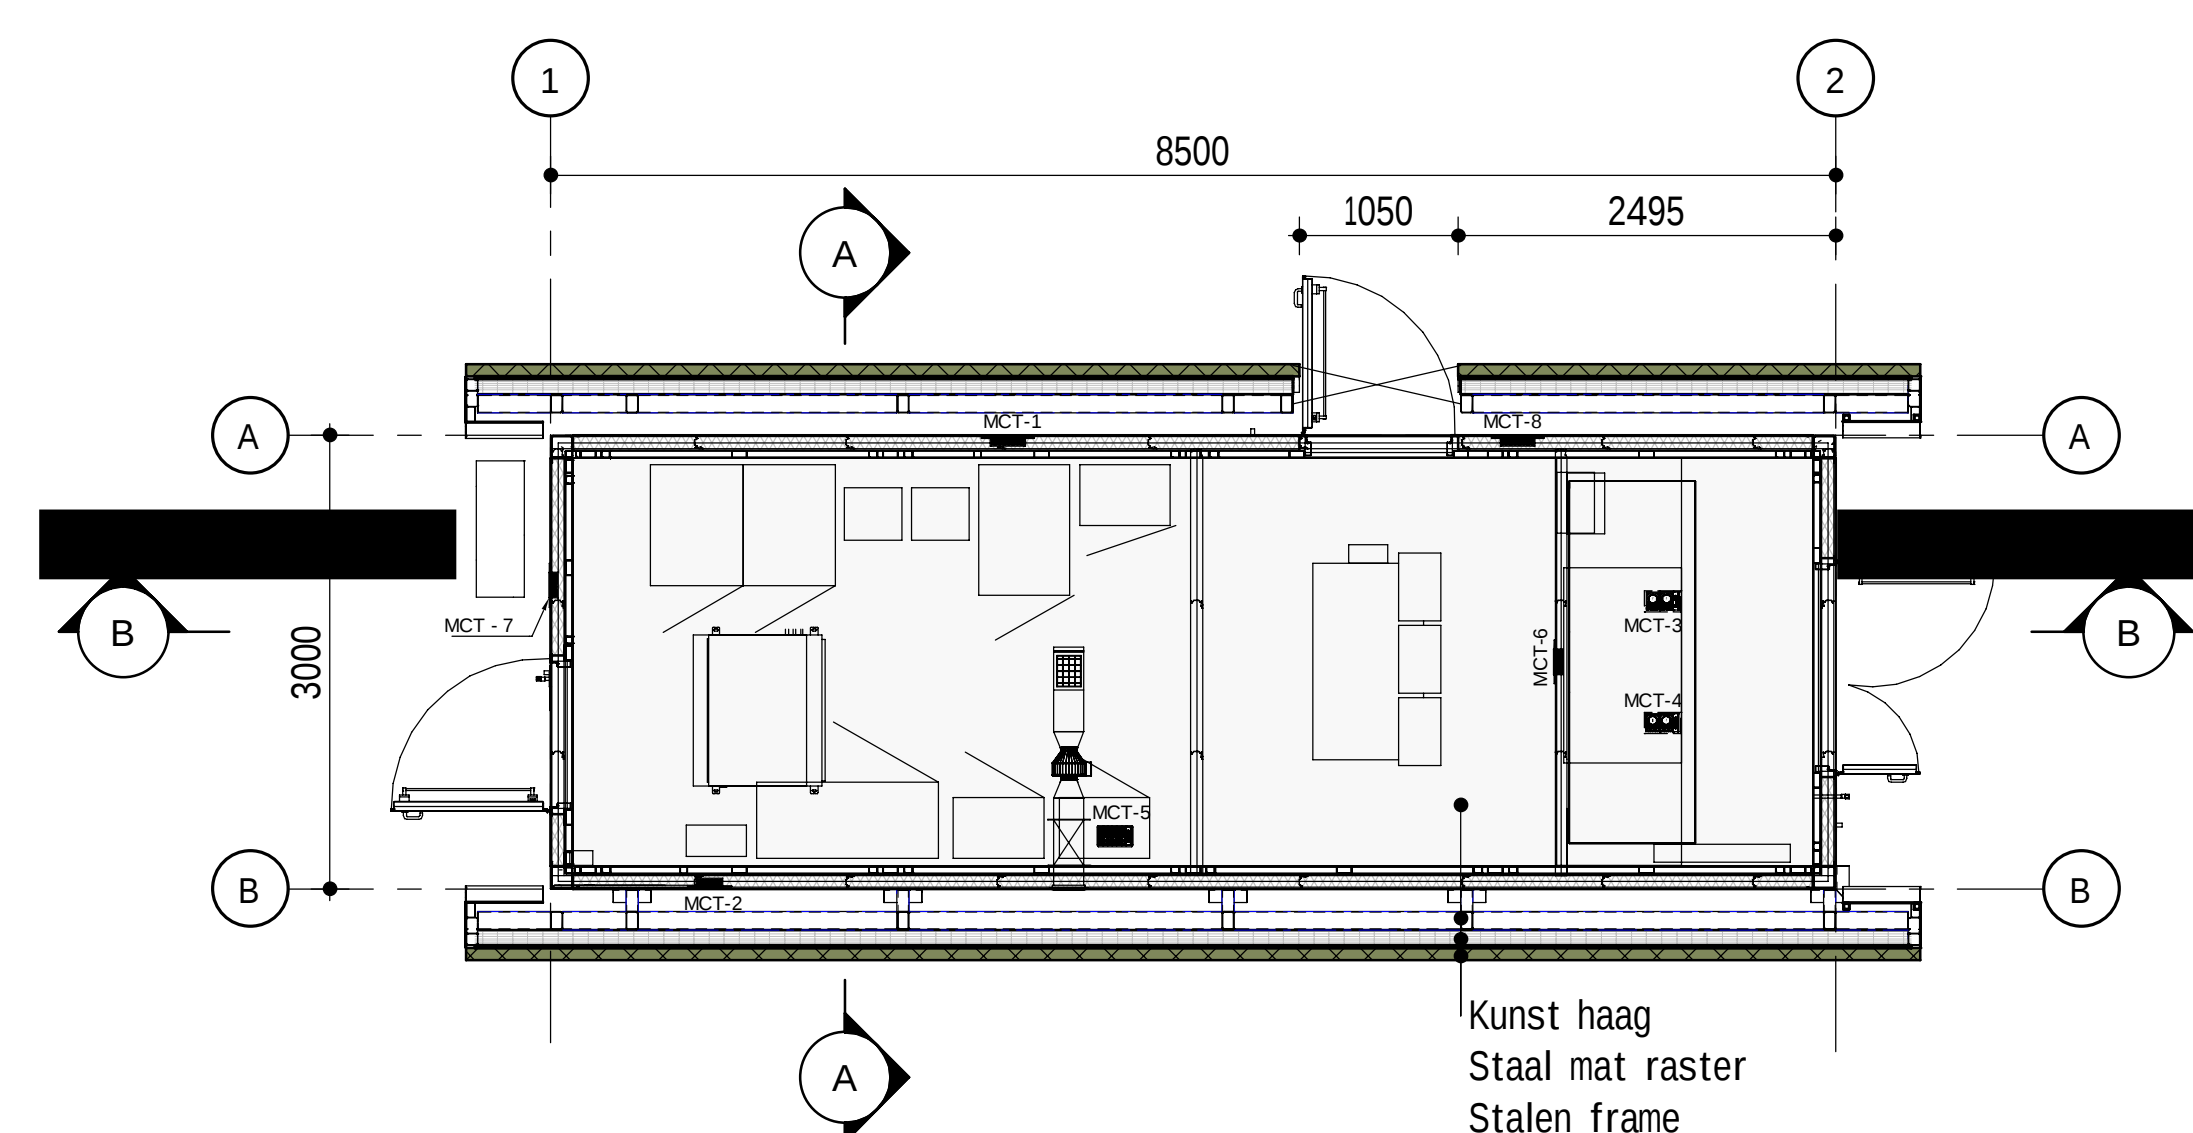

BEGANE
1 : 50

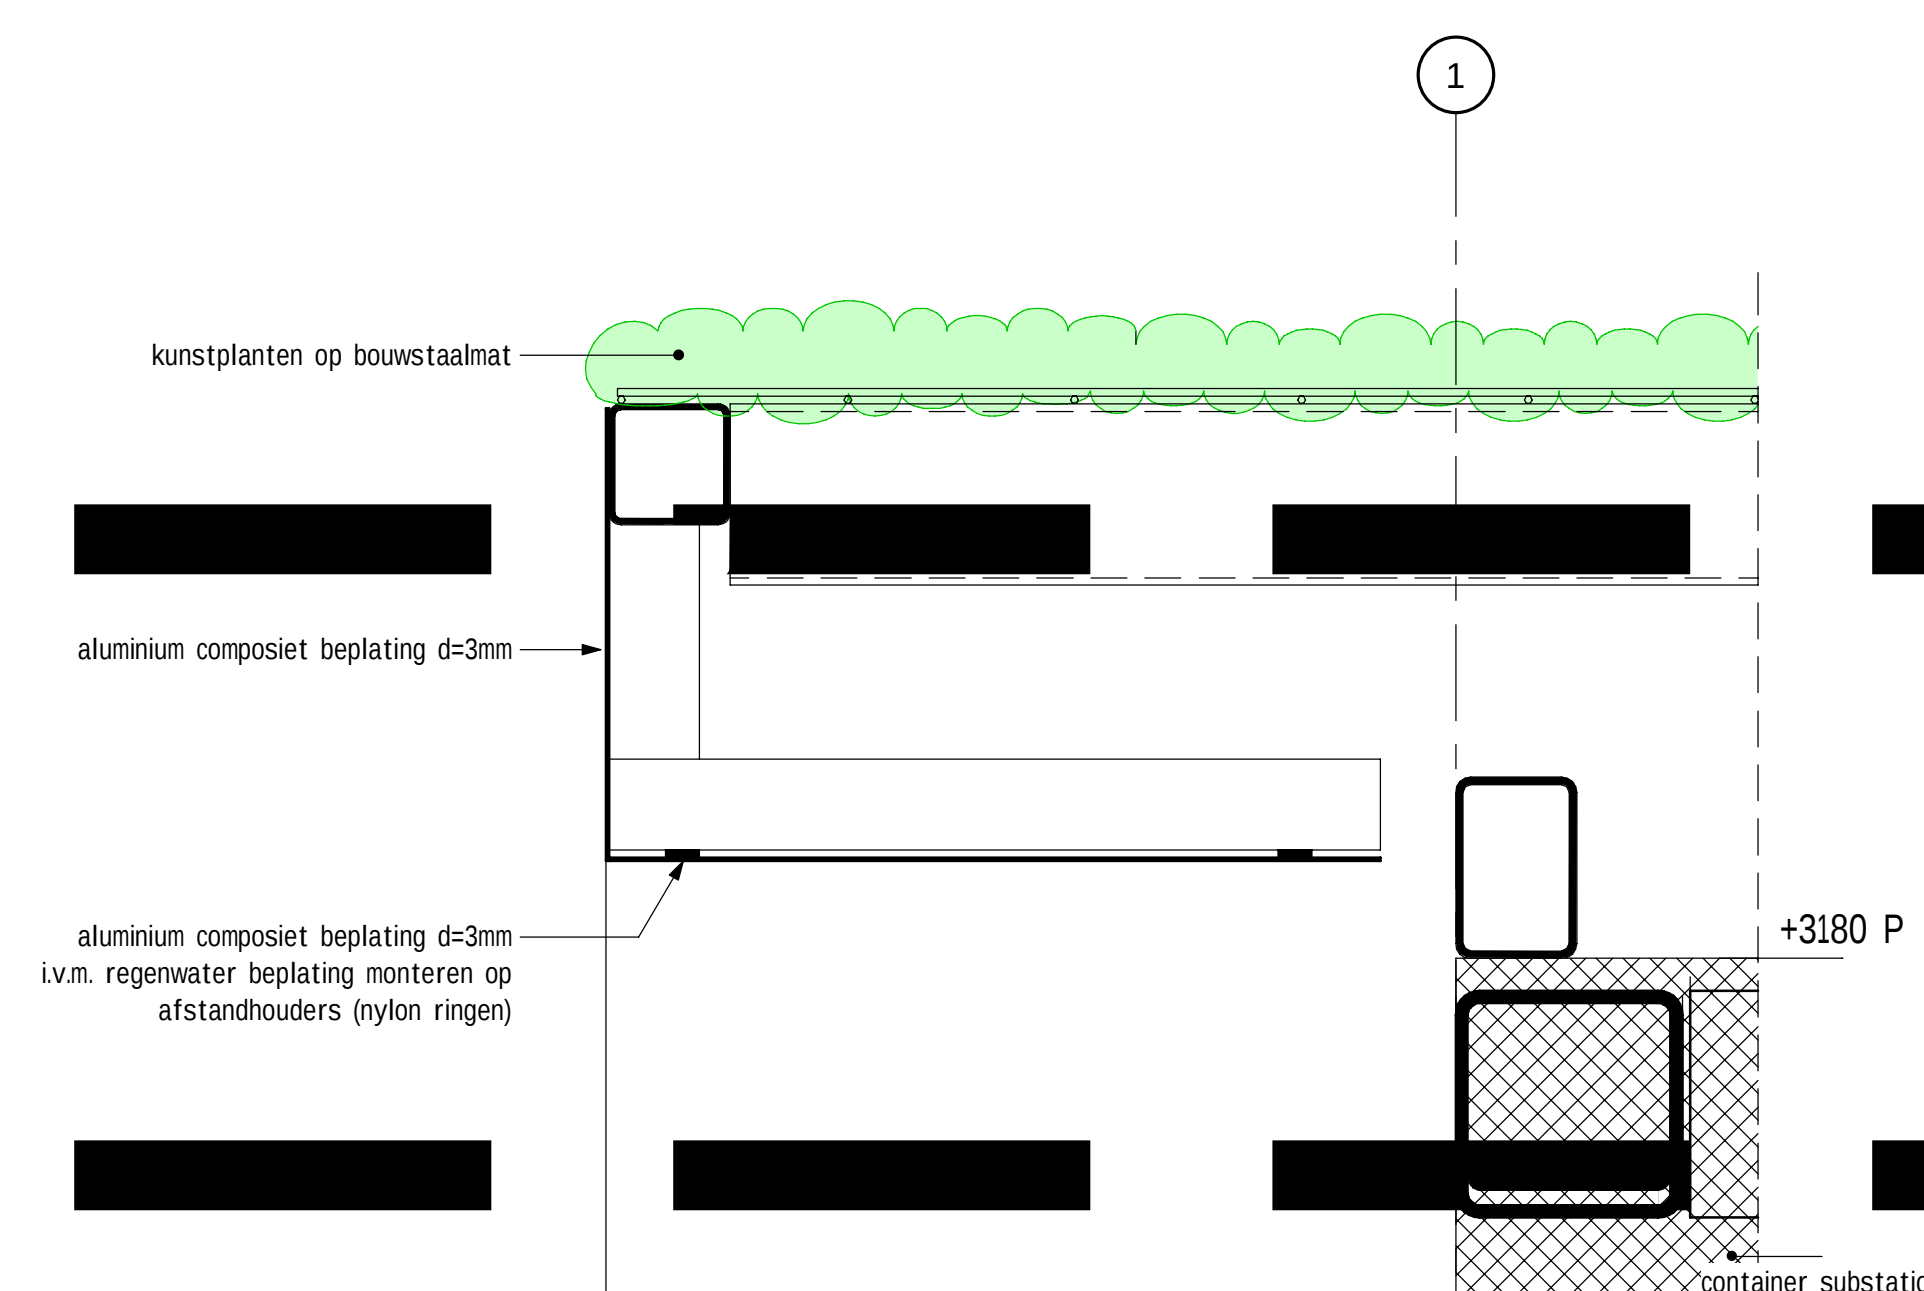

DETAIL V01
1 : 5

MATERIAAL		KLEUR	KLEUR CODE
onderzijde dakoverstek	aluminium	wit	RAL 9000
dakrand/ boeilboord	aluminium	wit	RAL 9010
groen dak	kunstplanten	groen	-
staalconstructie	staal	antracietgrijs	RAL 7016
substation	prefab container	antracietgrijs	RAL 7016

	Worley Number: NR1038/C.01/0903 Client Number: 5.003.534
---	---

[REDACTED] for Building Per [REDACTED]		5.1.2.e [REDACTED]	
Rev.	Issue Date	Revision Description	Prepared [REDACTED] Checked [REDACTED] Disc Appr [REDACTED] Proj App [REDACTED]

fact. no.	fact. dpt	→ processgr./-unit	→ itemcode/tag no.	project no.	size	higher reference doc. no.	part
-----------	-----------	--------------------	--------------------	-------------	------	---------------------------	------

title: Vergroening substation Plattegronden, drsn, gevels, details	E			
	D			
	C			
	B			

fact./fact. dept:	Nobian Industrial Chemicals B.V.	B			
project:	Brine Field Haaksbergen, re-design	A			
		-			
		rev.	date	by	dept
					ck

scale 1:50	dimensions in mm	Am. proj. 	separate partlist	doc. type	abbr.	location doc. no.
ANOBRIAN Nobian Industrial Chemicals B.V.						size doc. no.

 Nobian is a registered trademark of Nobian Chemicals B.V.
 © Nobian PO Box 25 3560C Nijmegen, The Netherlands
 A0-5003534



SUBSTATION ZOALS REEDS GEBOUWD