



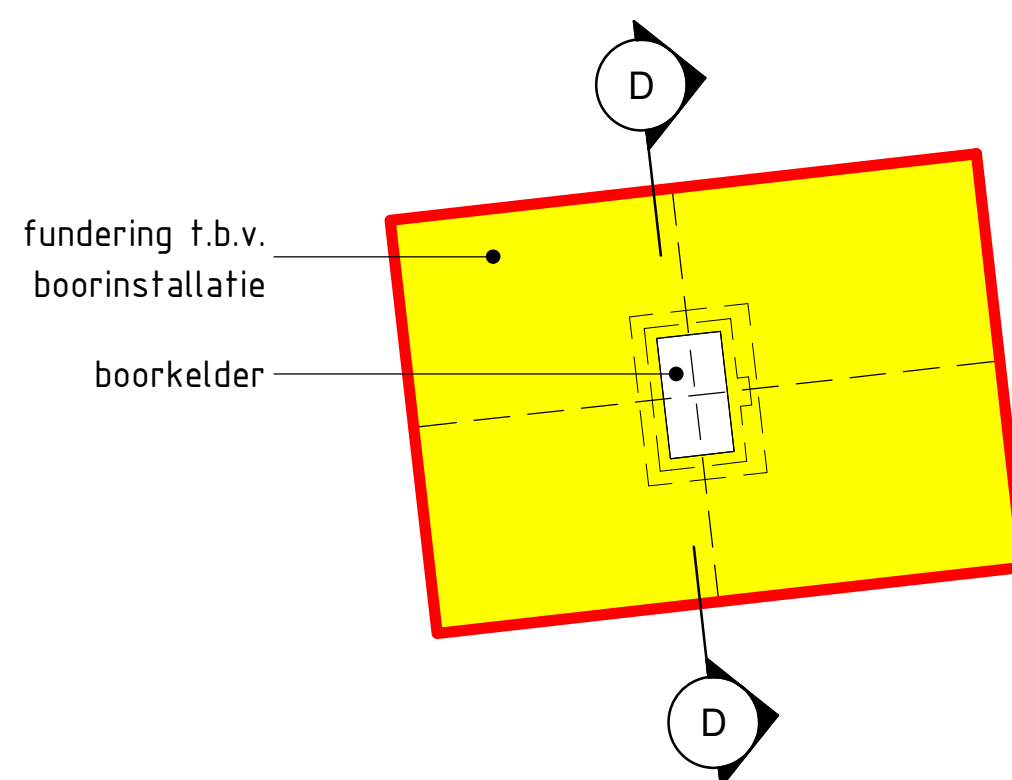

1 : 200

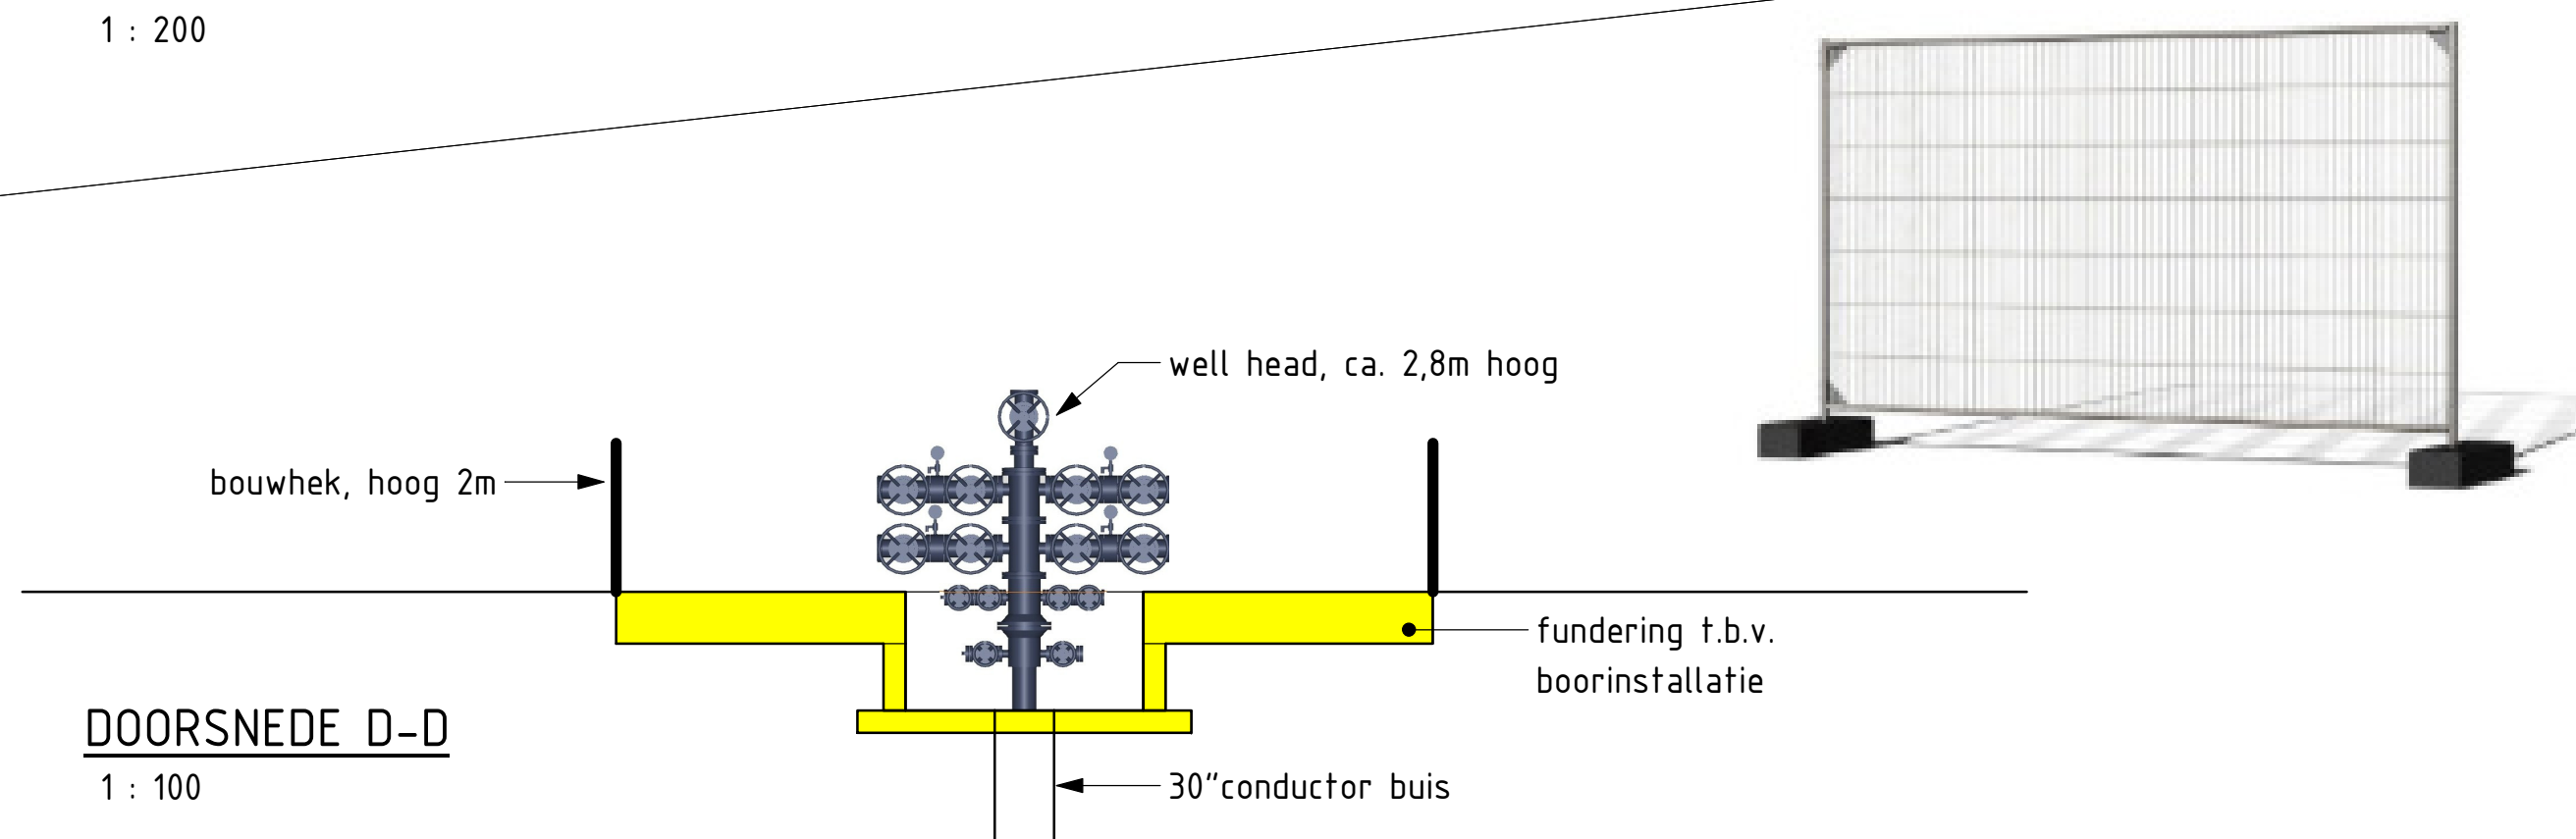

1 : 100

Worley energy chemicals resources				Worley Number: 05					
				Client Number:					
A	2022-01-28	Ontheffing bestemmingsplan				5.1			
Rev.	Issue Date	Revision Description				Prepared by	Checked by	Disc Appr by	Proj App by
fact. no.	fct. dpt	→ processgr./-unit	→ itemcode/tag no.	project no.	size	higher reference doc. no.		part n	
title: Well Pad WSZ-02 Situatie na boorfase fact./fact. dept: Nobian Industrial Chemicals B.V. project: Zuiderveen Brinefield						E			
						D			
						C			
						B			
						A			
						-			
						rev.	date	by	dept
scale 1:200	dimensions in mm	Am. proj. 	separate partslst	doc. type	abbr.	location doc. no.			
◆NOBIAN Nobian Industrial Chemicals B.V. © Nobian PO Box 25, 7550GC Hengelo, The Netherlands						size	doc. no.		sh.
						A2-			