



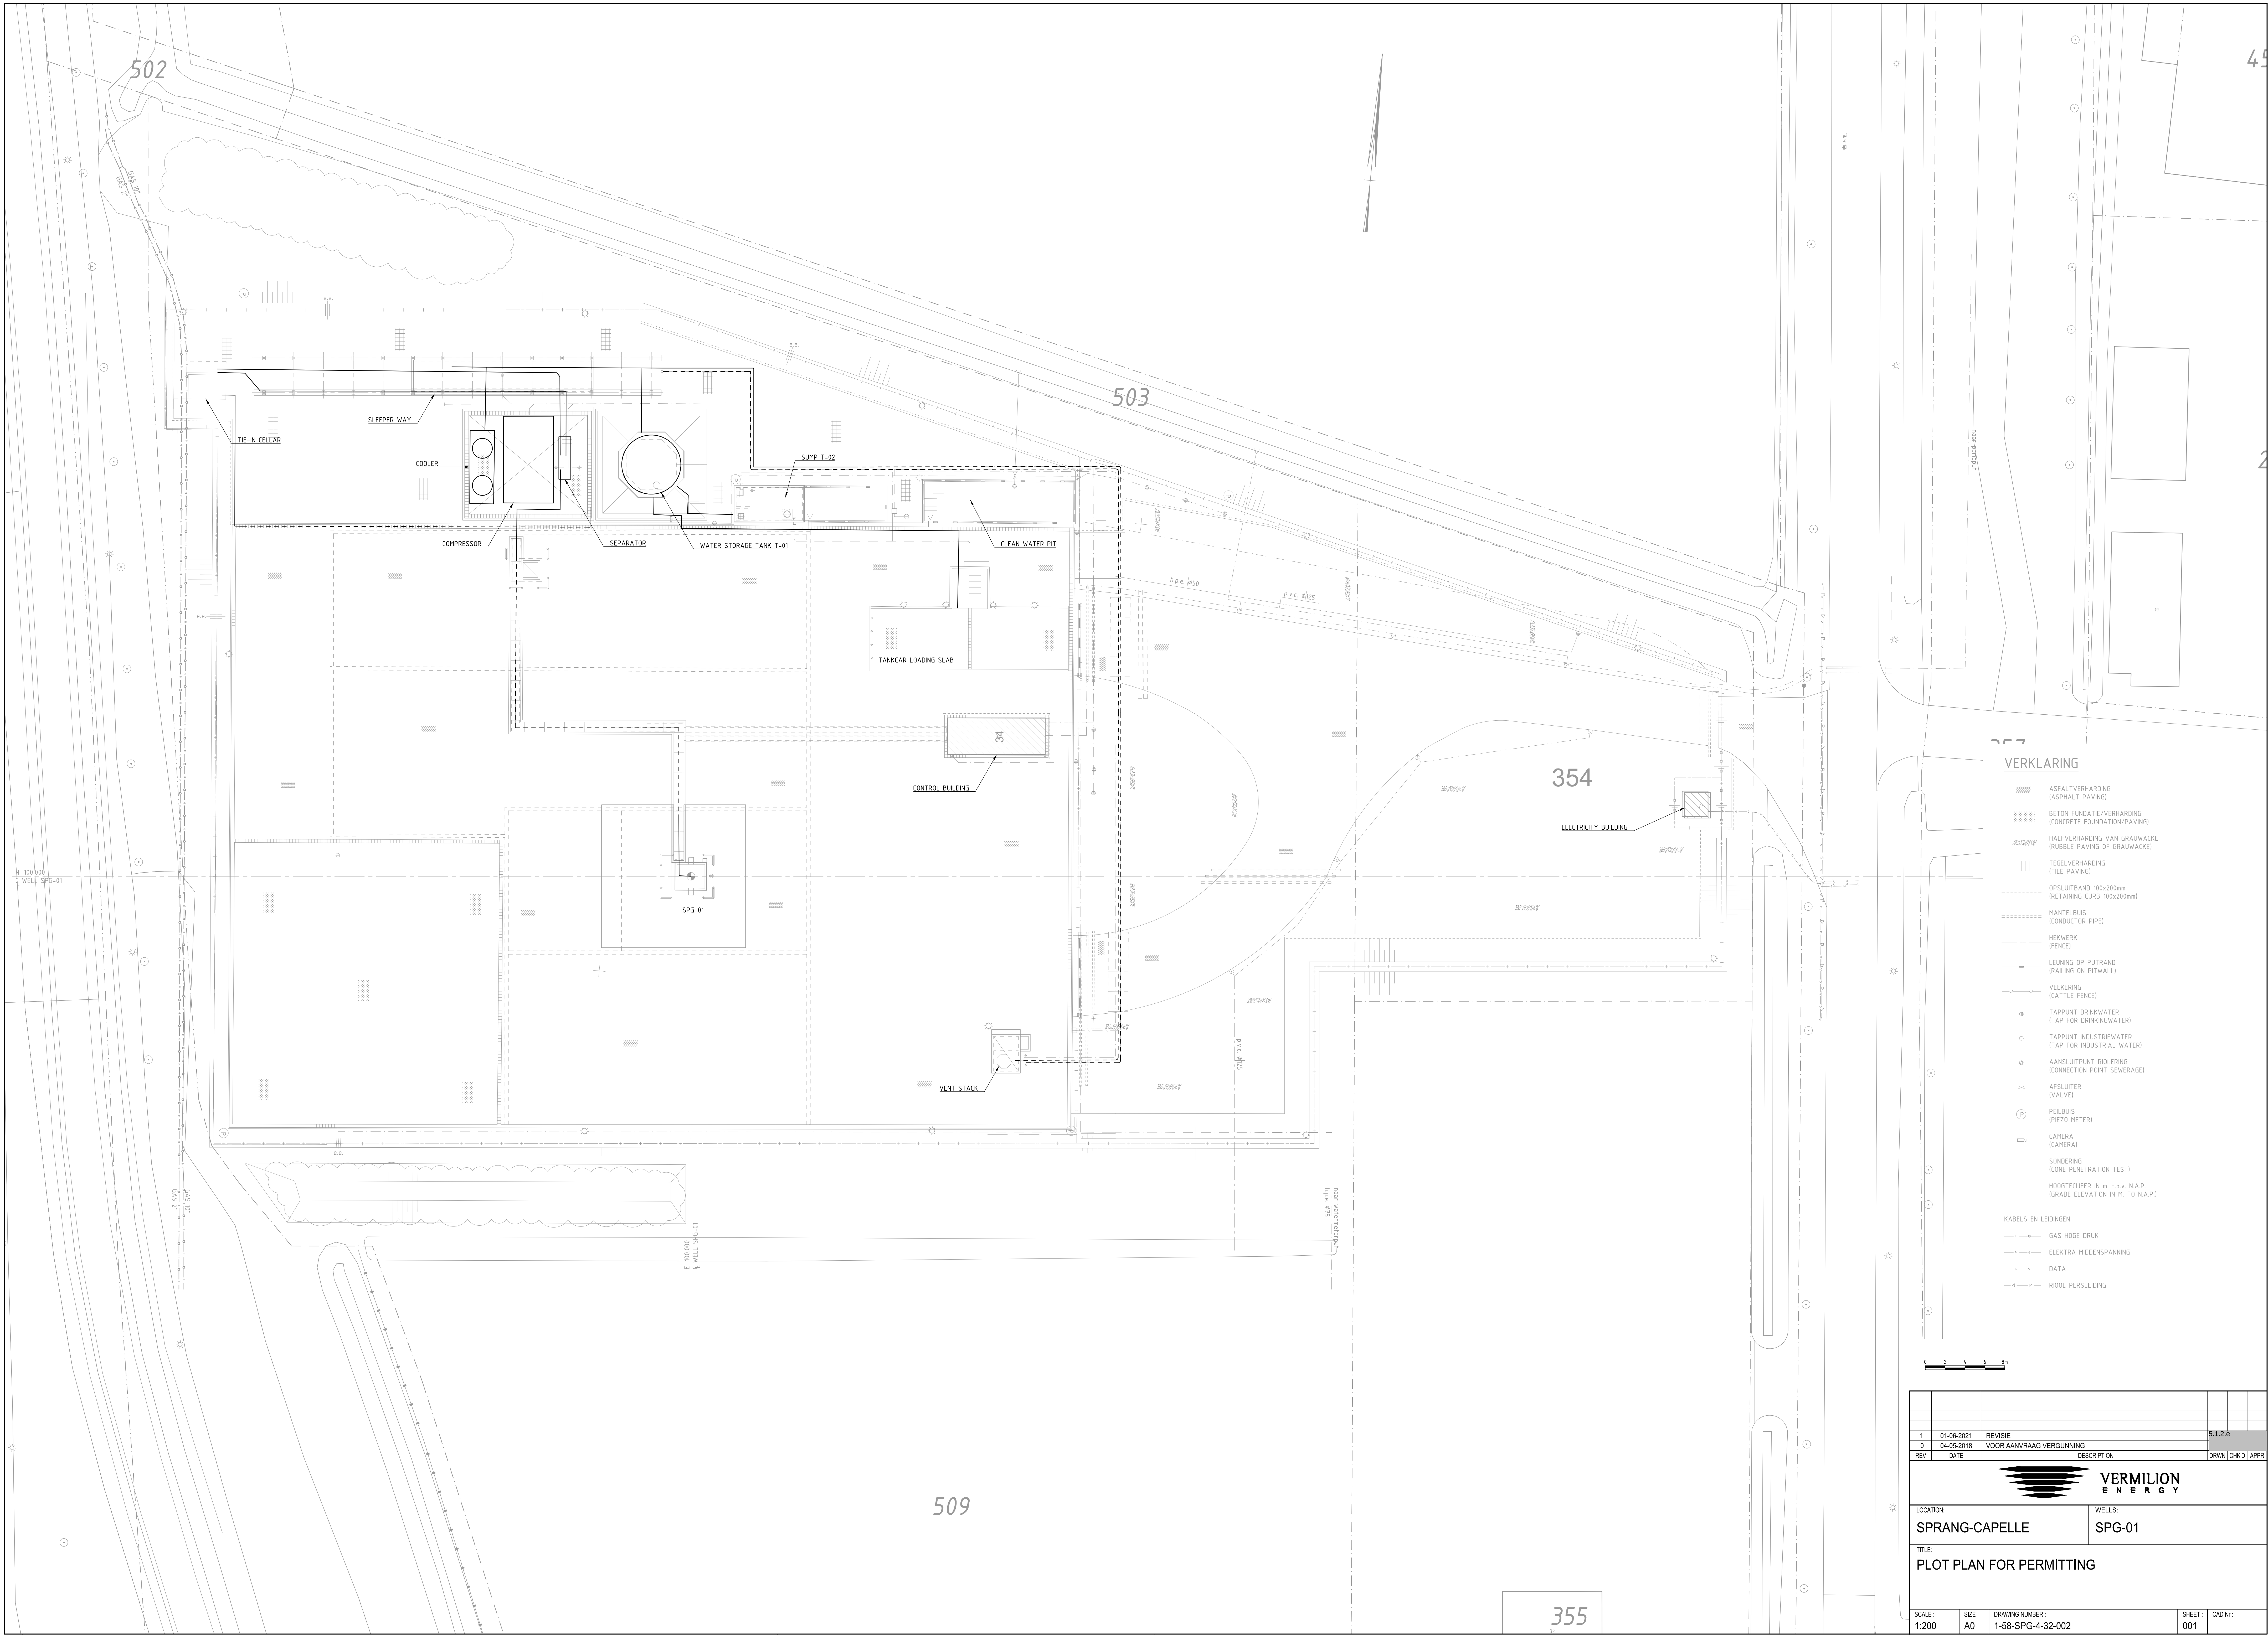

VERKLARING

- ASFALTVERHARDING (ASPHALT PAVING)
- BETON FUNDATIE/VERHARDING (CONCRETE FOUNDATION/PAVING)
- HALFVERHARDING VAN GRAUWACKE (RUBBLE PAVING OF GRAUWACKE)
- TEGELVERHARDING (TILE PAVING)
- OPSLUITBAND 100x200mm (RETAINING CURB 100x200mm)
- MANTELBUS (CONDUCTOR PIPE)
- HEKWERK (FENCE)
- LEUNING OP PUTRAND (RAILING ON PITWALL)
- VEEKERING (CATTLE FENCE)
- TAPPUNT DRINKWATER (TAP FOR DRINKINGWATER)
- TAPPUNT INDUSTRIEWATER (TAP FOR INDUSTRIAL WATER)
- AANSLUITPUNT RIOLERING (CONNECTION POINT SEWERAGE)
- AFSLUITER (VALVE)
- PELBUS (PIEZO METER)
- CAMERA (CAMERA)
- SONDERING (CONE PENETRATION TEST)
- HOOGTECUPPER IN M. TO N.A.P. (GRADE ELEVATION IN M. TO N.A.P.)
- KABELS EN LEIDINGEN
  - GAS HOGE DRUK
  - ELEKTRA MIDDENSPANNING
  - DATA
  - RIOL PERSLEIDING

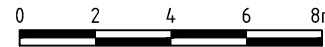

|   |                 |                                          |                      |         |
|---|-----------------|------------------------------------------|----------------------|---------|
|   |                 |                                          |                      |         |
|   |                 |                                          |                      |         |
| 1   | 01-06-2021      | REVISIE                                  |                      | 5.1.2.6 |
| 0   | 04-05-2018      | VOOR AANVRAAG VERGUNNING                 |                      |         |
| REV.   | DATE            | DESCRIPTION                              | DRWN (CHKD)          | APPR    |
| <div>VERMILION<br/>ENERGY</div> |                 |                                          |                      |         |
| LOCATION:<br><br>SPRANG-CAPELLE                                                                                      |                 |                                          | WELLS:<br><br>SPG-01 |         |
| TITLE:<br><br>PLOT PLAN FOR PERMITTING                                                                               |                 |                                          |                      |         |
| SCALE:<br><br>1:200                                                                                                  | SIZE:<br><br>A0 | DRAWING NUMBER:<br><br>1-58-SPG-4-32-002 | SHEET:<br><br>001    | CAD N°: |
| REFERENCE DRAWING: R:\00410000\00410965\Infra\Viigave\210611-111-58-SPG-4-32-002.dwg                                 |                 |                                          |                      |         |