



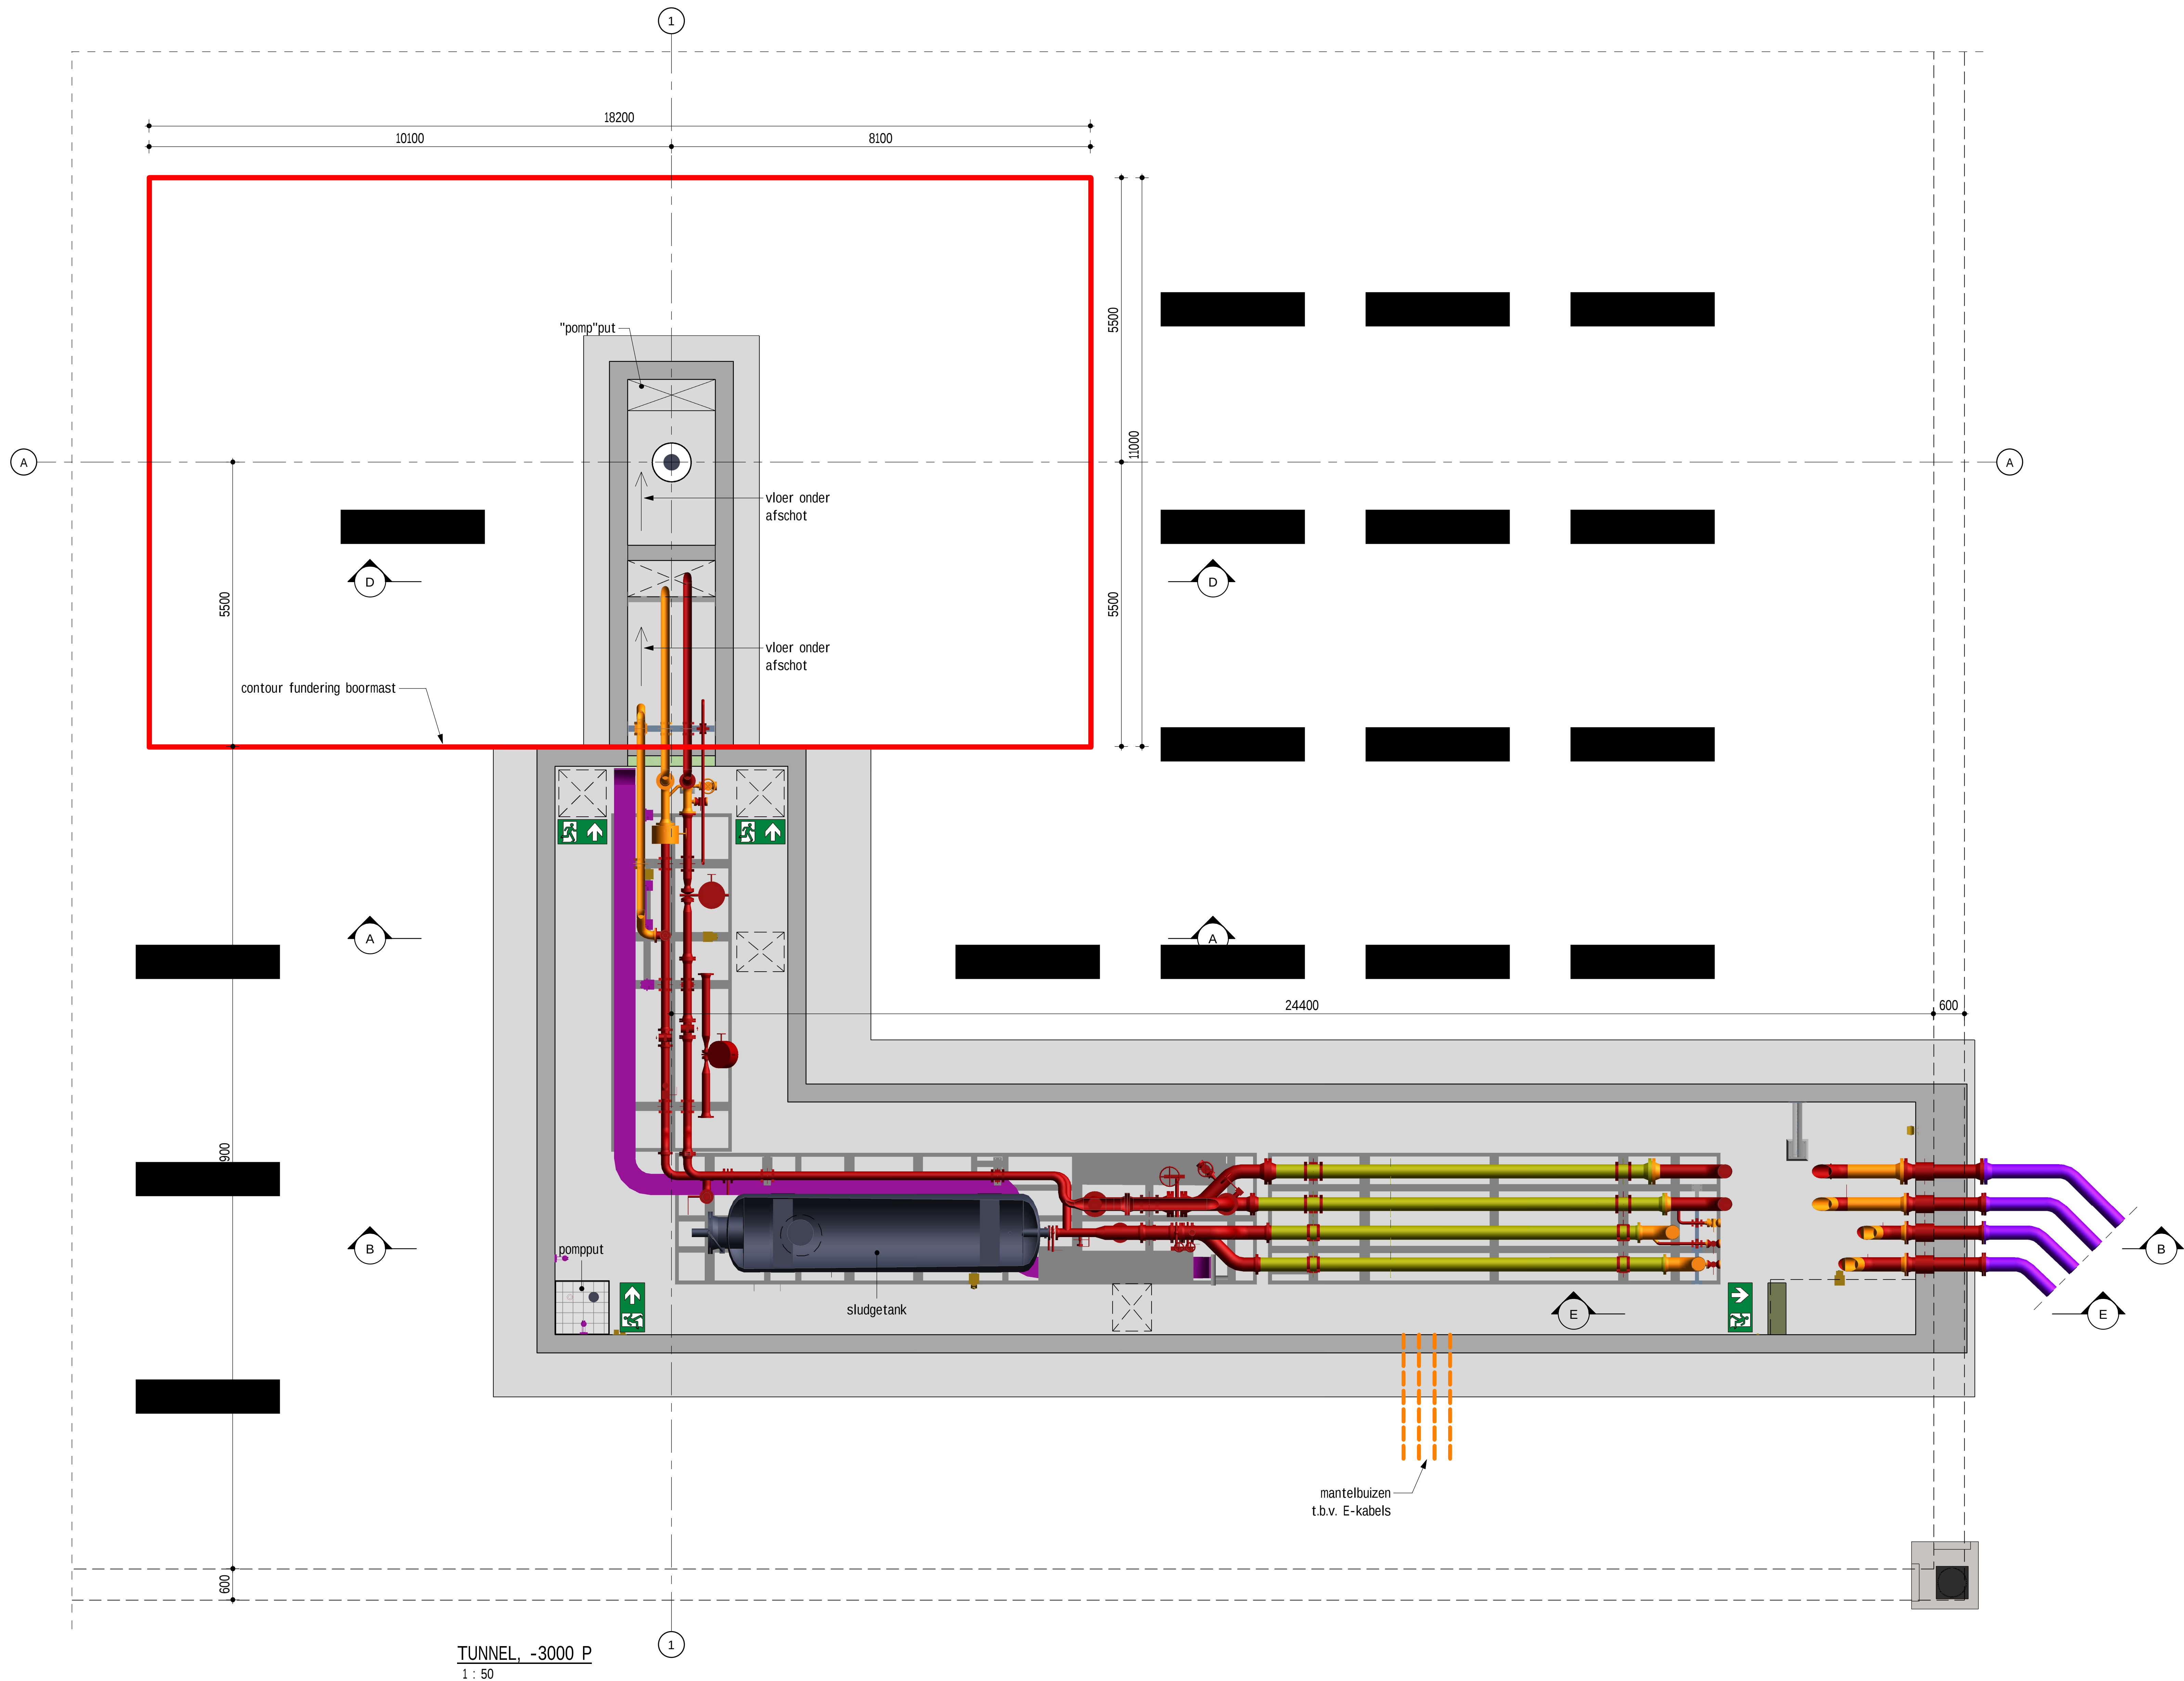

TUNNEL, -3000 P
1 : 50

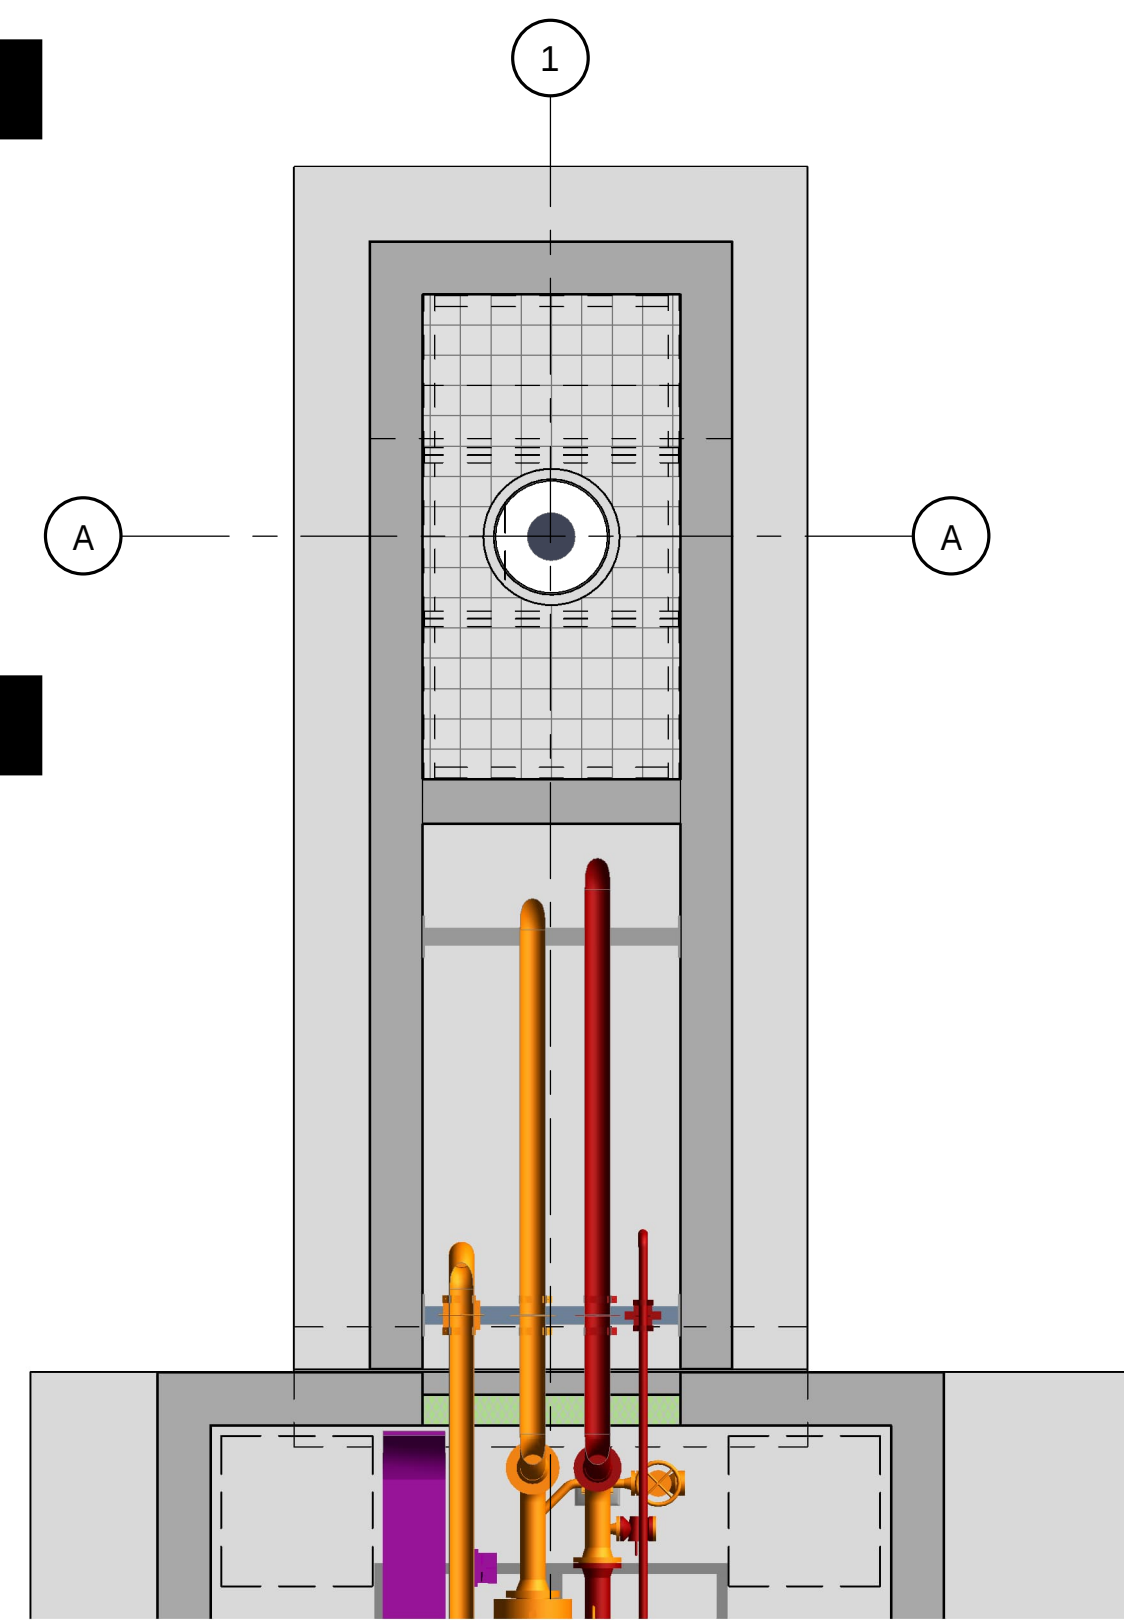

CELLAR, -1600 P
1 : 50

LEGENDA

- : prefab beton
- : in het werk gestort beton
- : transparantverlichting vluchtroute

CONCEPT BOUW VOLGORDE:

- conductor
- damwand bouwput
- aanbrengen van aanwe...
- kleilaag d...
- water onttrekken bouwput
- ontgraven bouwput
- betonwerken tunnels en boorkelder
- aanvullen bouwput
- prefab dek aanbrengen (zonder toegangsluiken)
- damwand trekken
- fundering boormast
- goten en asfalt
- boring maken
- prefab dek verwijderen
- montage en aansluiten well head
- montage en aansluiten well head
- anbrengen van aanwe...
- afwerken well pad

LEIDINGTUNNEL / TECHNISCHE RUIMTE:

- toegang via vaste trap
- vluchtroute via trap/ kooiladder
- werkverlichting
- mechanische ventilatie

BODEMBESCHERLENDE VOORZIENINGEN

- leidingtunnel (-1.01)
- bodembeschermende vloestofdichte voorziening met certificaat
- asfalt en goten
- bodembeschermende vloestofdichte voorziening
- regenwater kelder:
- bodembeschermende vloestofdichte voorziening

Worley
energy | chemicals | resources

Worley Number: NR1030/C01/0834
Client Number: 5.002.834

Rev	Issue Date	Revision Description	by	by	by	by
1						

fact. no.	fact. date	process / unit	item code / tag no.	project no.	size	higher reference doc. no.	part no.
1							
2							
3							
4							
5							
6							
7							
8							
9							
10							

fact. / fact. dept.	project	rev.	date	by	dept.	chk.
1						
2						
3						
4						
5						
6						
7						
8						
9						
10						

Nobian
Nobian Industrial Chemicals B.V.
© Nobian PO Box 20000, 4800 AA Breda, The Netherlands

size: A0
doc. no.: 5.002.834
sh.